



# 532 PRINCE EDWARD

PART 1

KEVIN WINTERS

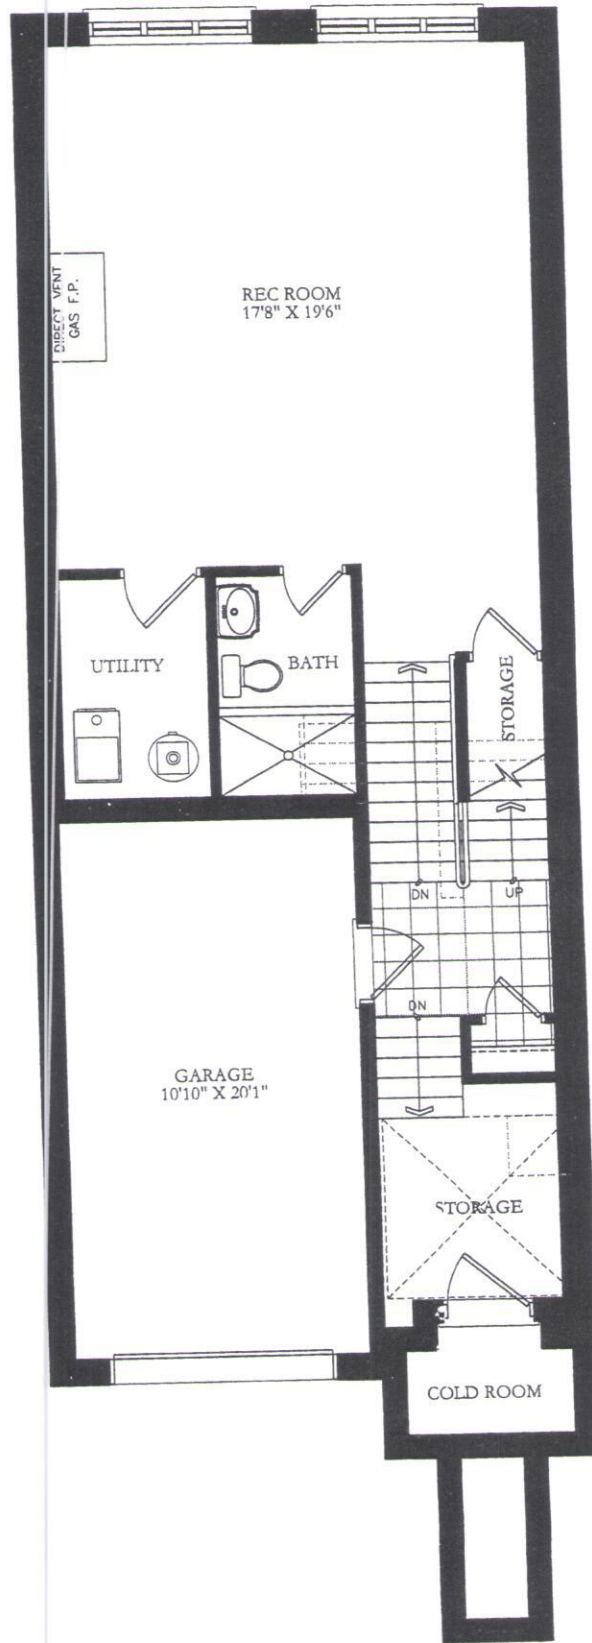


*Kevin Winters*  
*Kevin Winters*

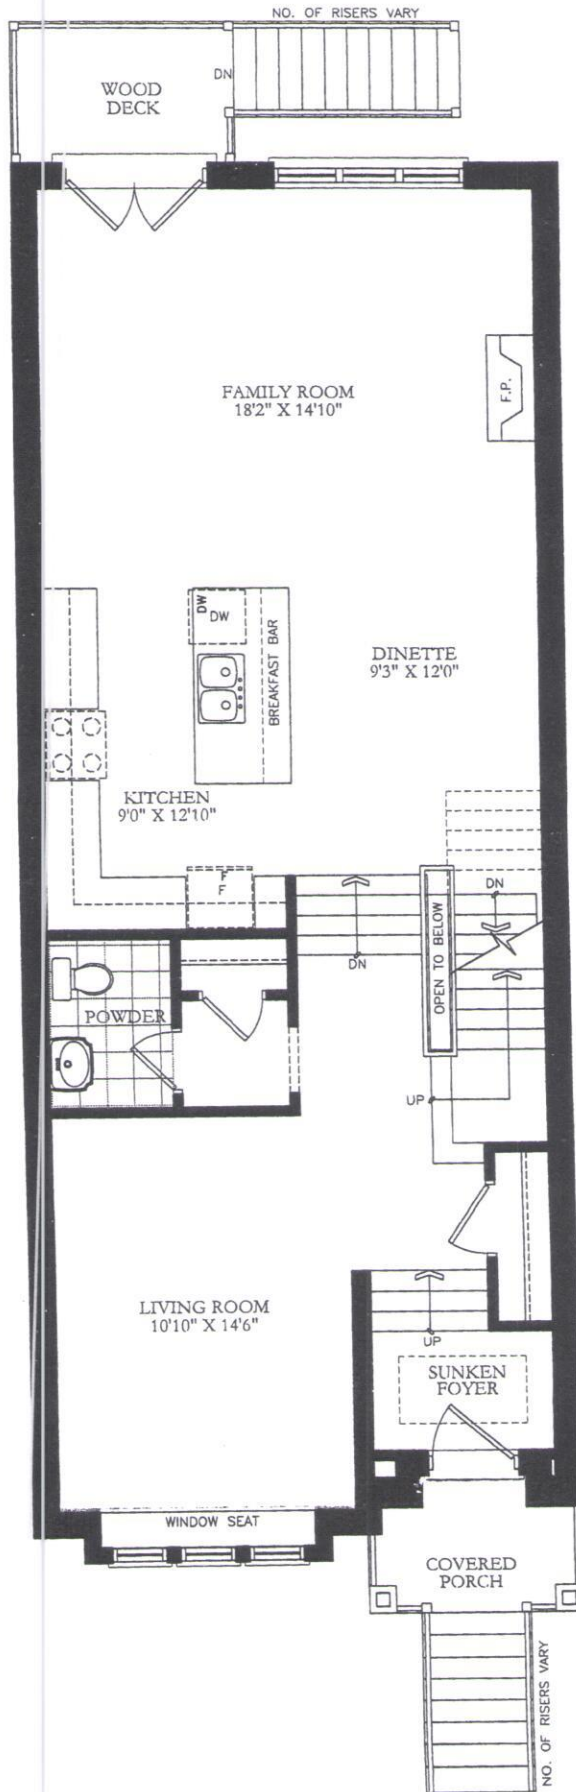

*K. Winters*  
Kevin Winters  
Architect

GROUND FLOOR PART I  
SCALE 3/16"=1'-0"

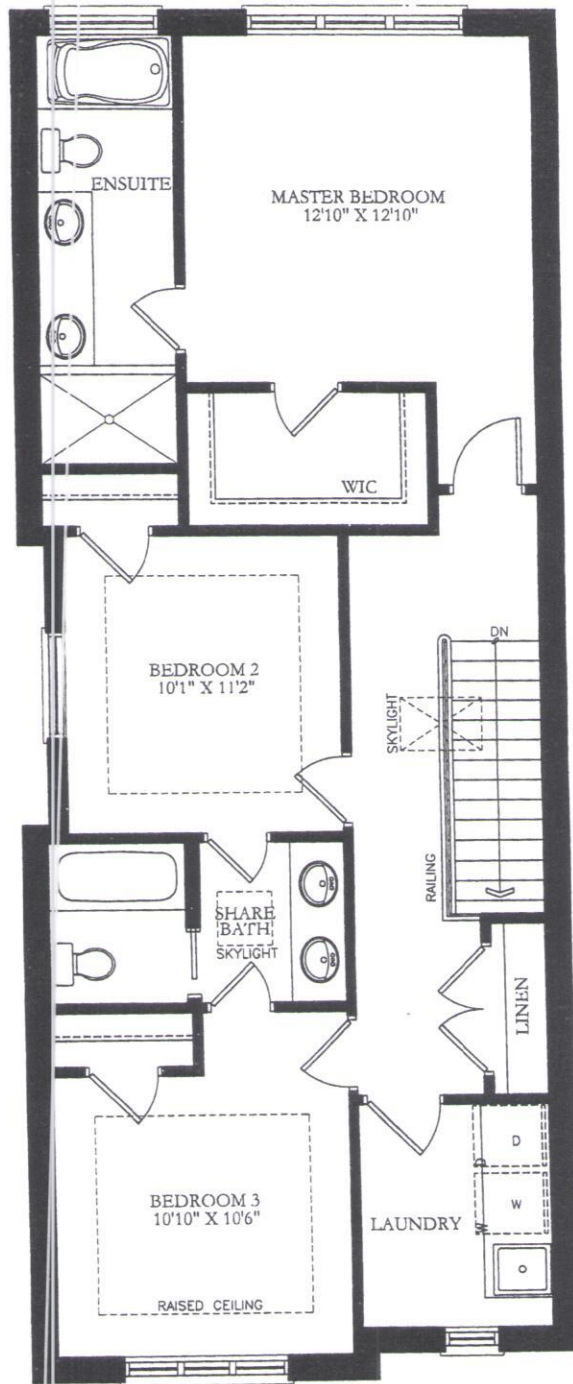

SECOND FLOOR PART 1  
 SCALE 3/16"=1'-0"

*Kevin Winters*  
*gms*